



TRENCH PLAN VIEW
N.T.S.

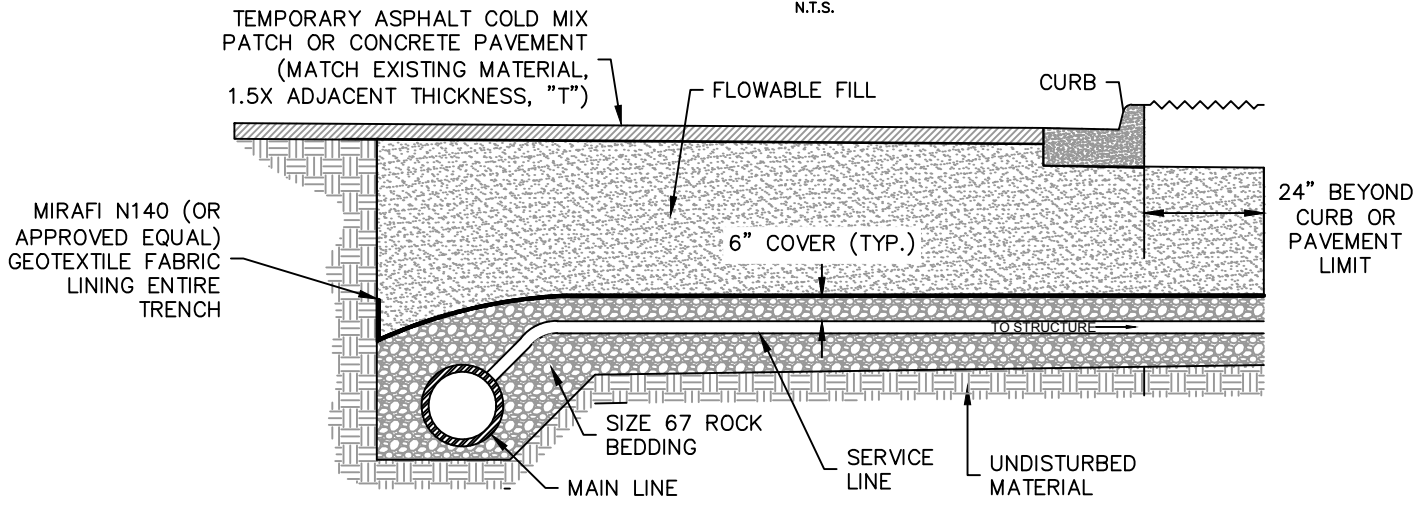

PROFILE VIEW
N.T.S.

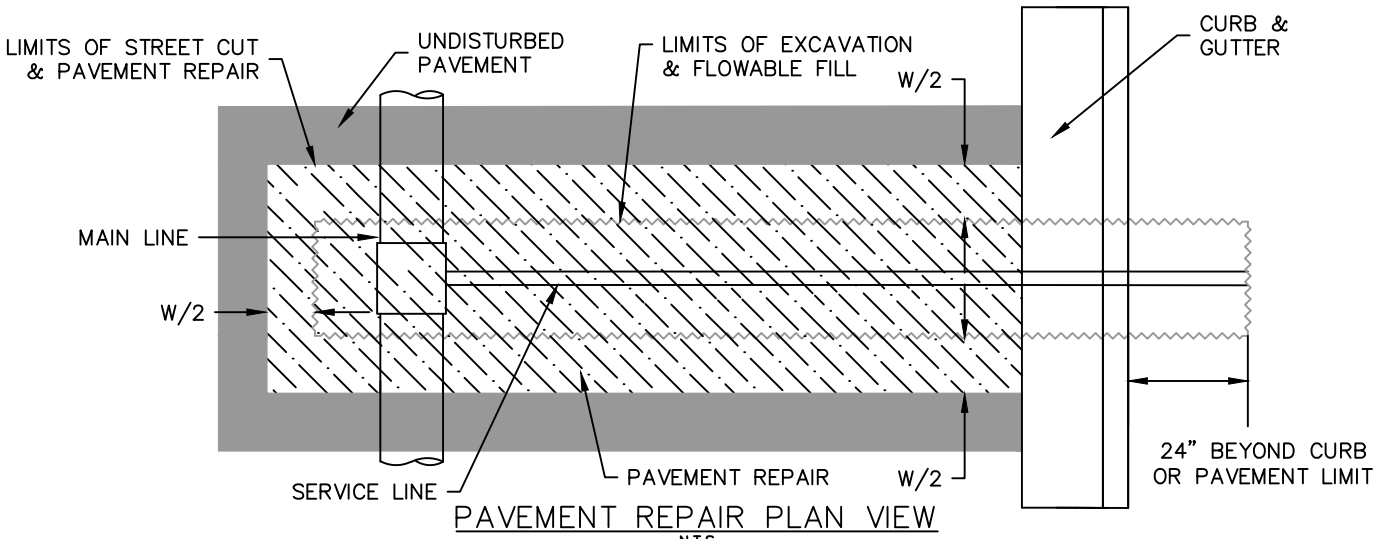

PAVEMENT REPAIR PLAN VIEW
N.T.S.

WATER & SANITARY SEWER SERVICE TRENCH REPAIR DETAIL



STANDARD DETAILS
FOR
WATER AND SEWER CONSTRUCTION