


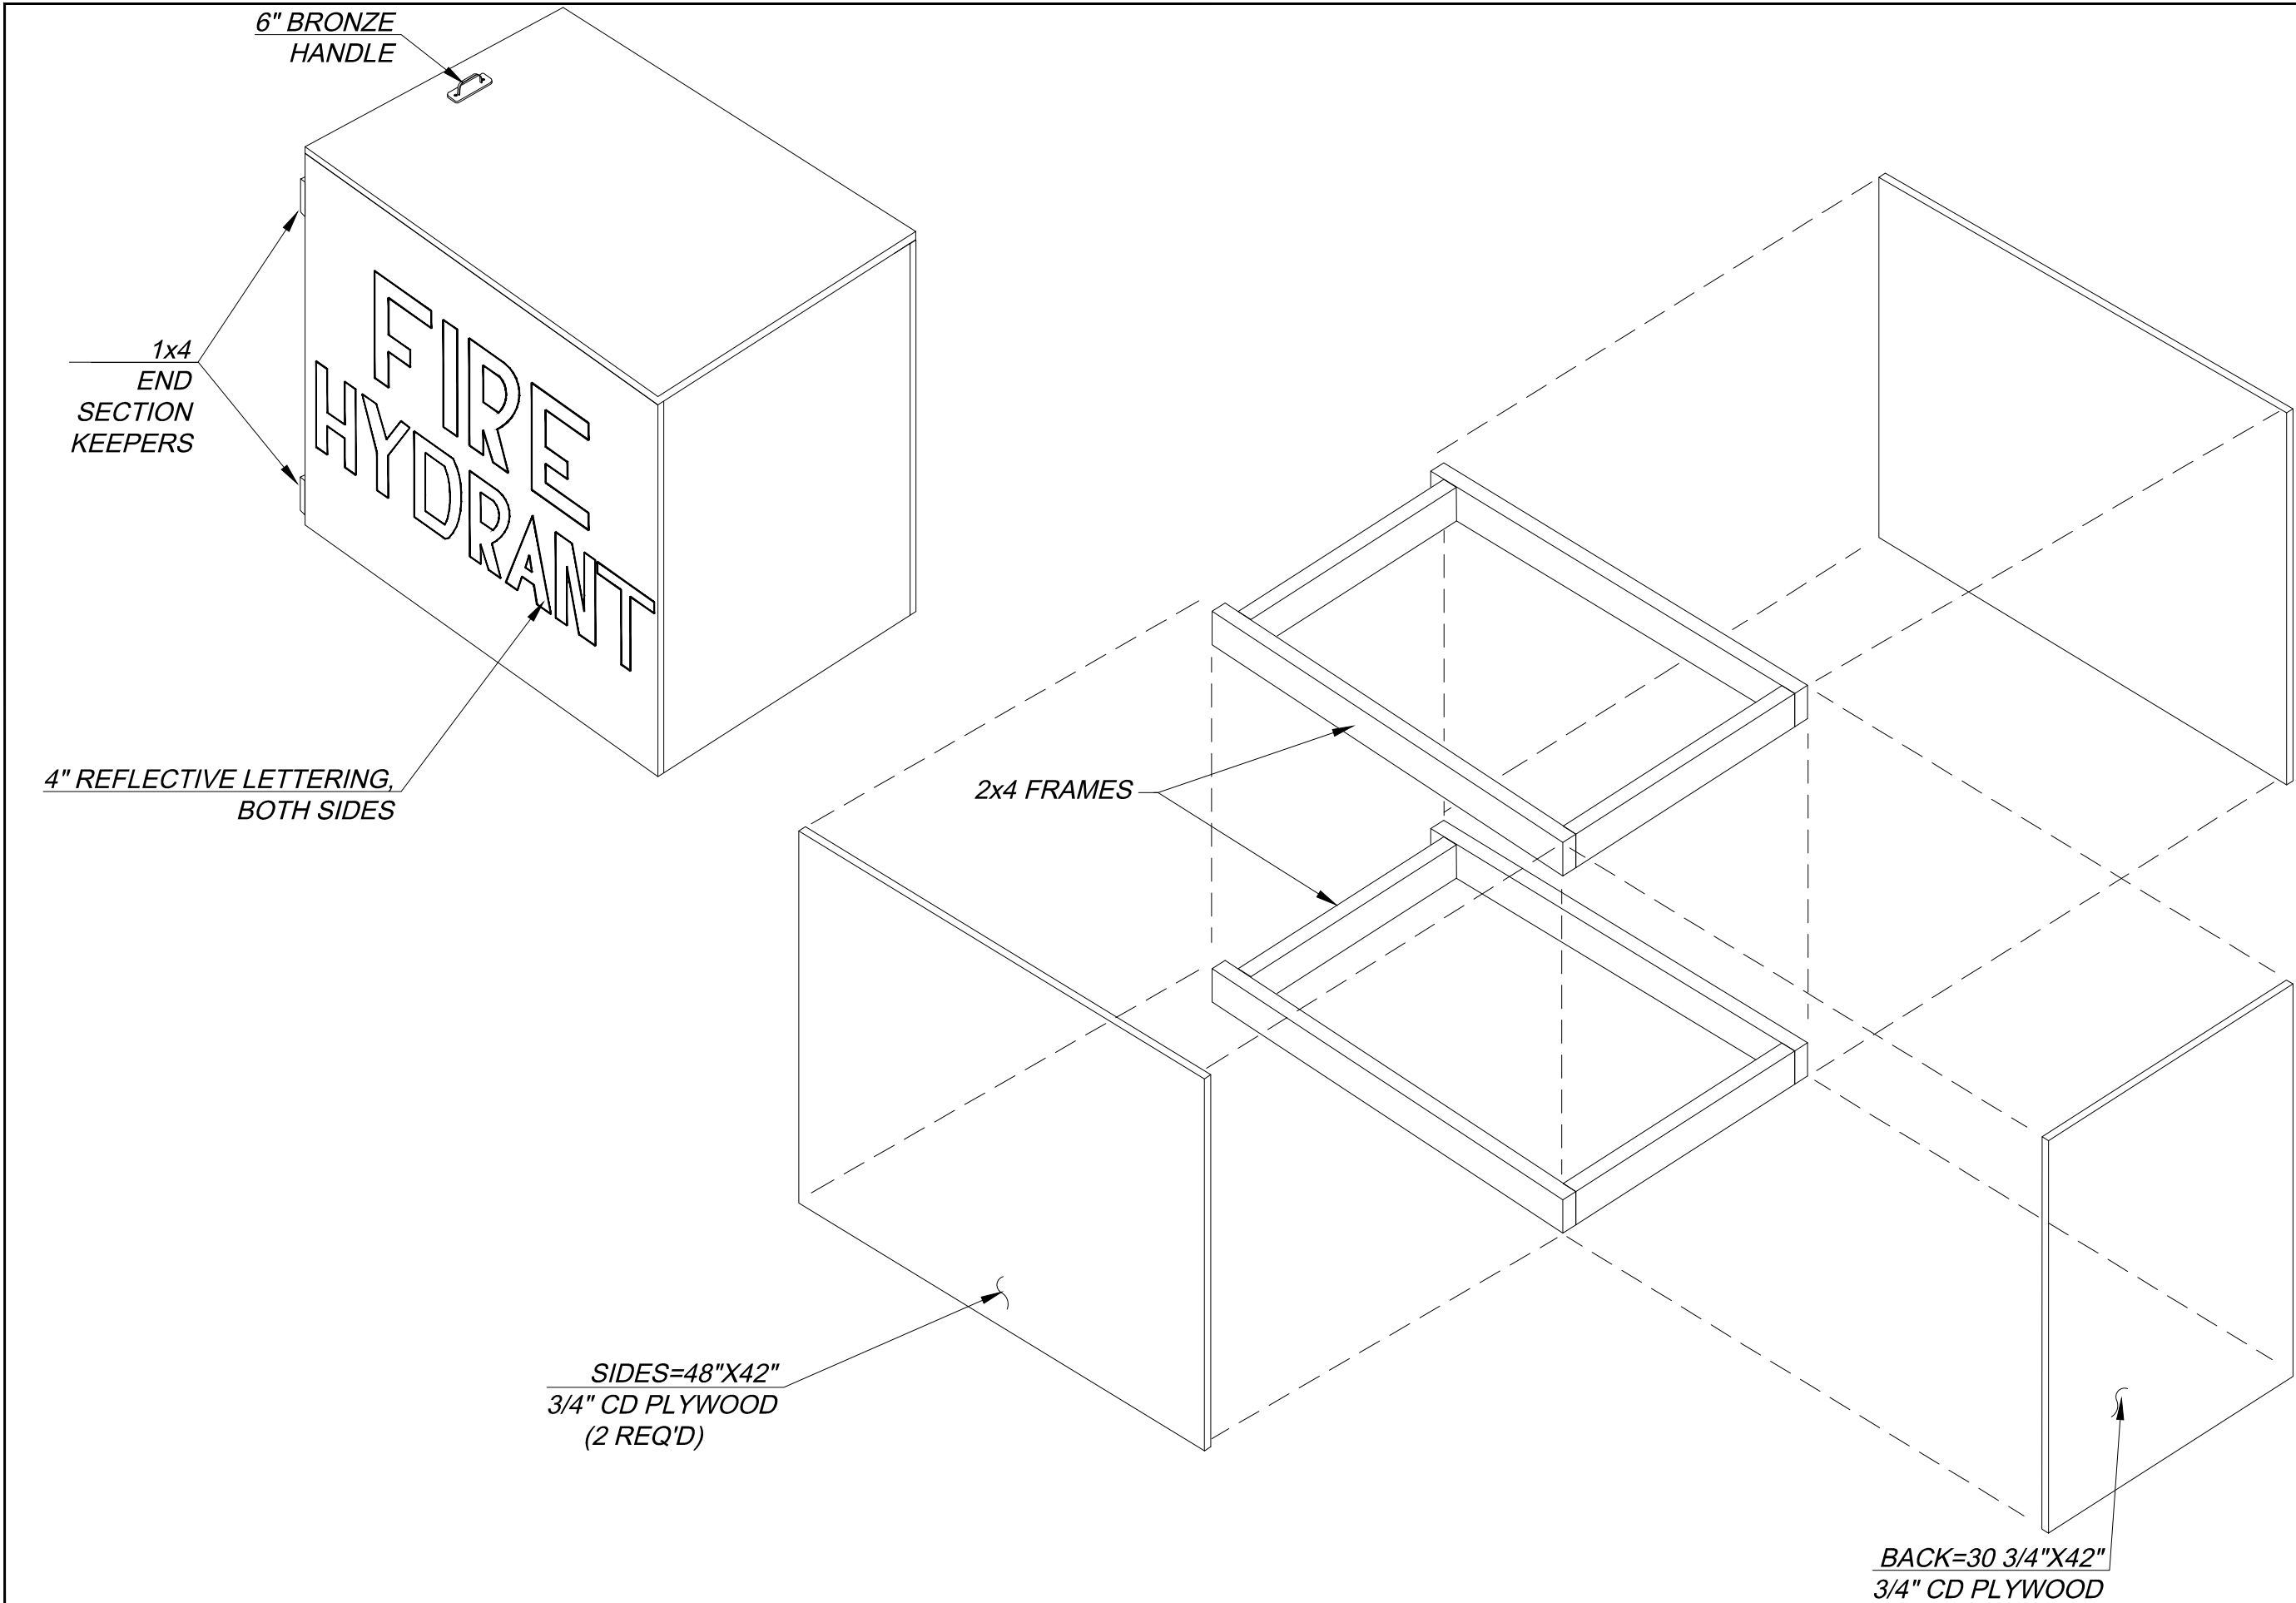

REVISIONS			
NO.	DATE	BY	REASON

HYDRANT HOT HOUSE FOR HYDRANT AND METER			
FILE	STANDARD HYDRANT & METER HOT HOUSE	PLAN NO.	GENERAL
DRAWN BY	LRS	CHECKED BY	RP
DATE	11-24-14		

SPRINGDALE 769	751-5751 (479)	751-5751
-------------------	-------------------	----------

Springdale WATER UTILITIES	
2	2