


ELECTRICAL SERVICE 460V 3PH

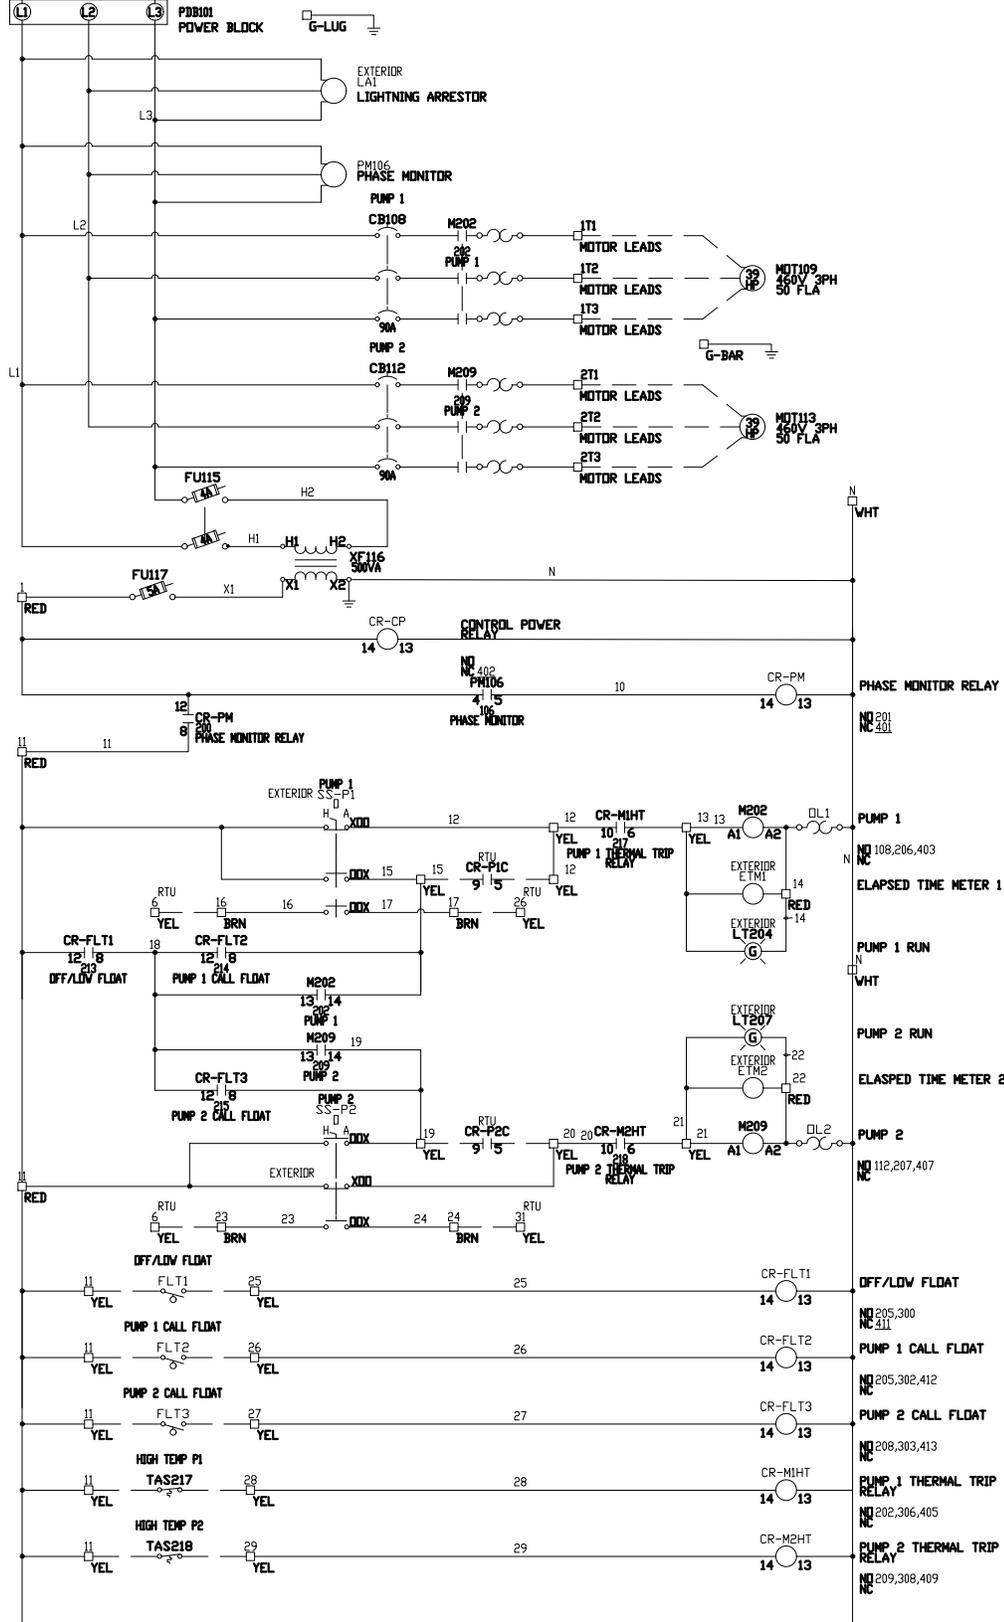

TYPICAL PUMP CONTROL PANEL SCHEMATIC

N.T.S.



526 OAK AVENUE • P.O. BOX 769 • SPRINGDALE, ARKANSAS • 72765-0769 • (479) 751-5751

STANDARD SEWAGE PUMP STATION DETAILS
FOR
WATER AND SEWER CONSTRUCTION

DRAWN BY:	CRKj	DRAWING NO:	PS-7	DATE:	JAN. 2021
-----------	------	-------------	------	-------	-----------