



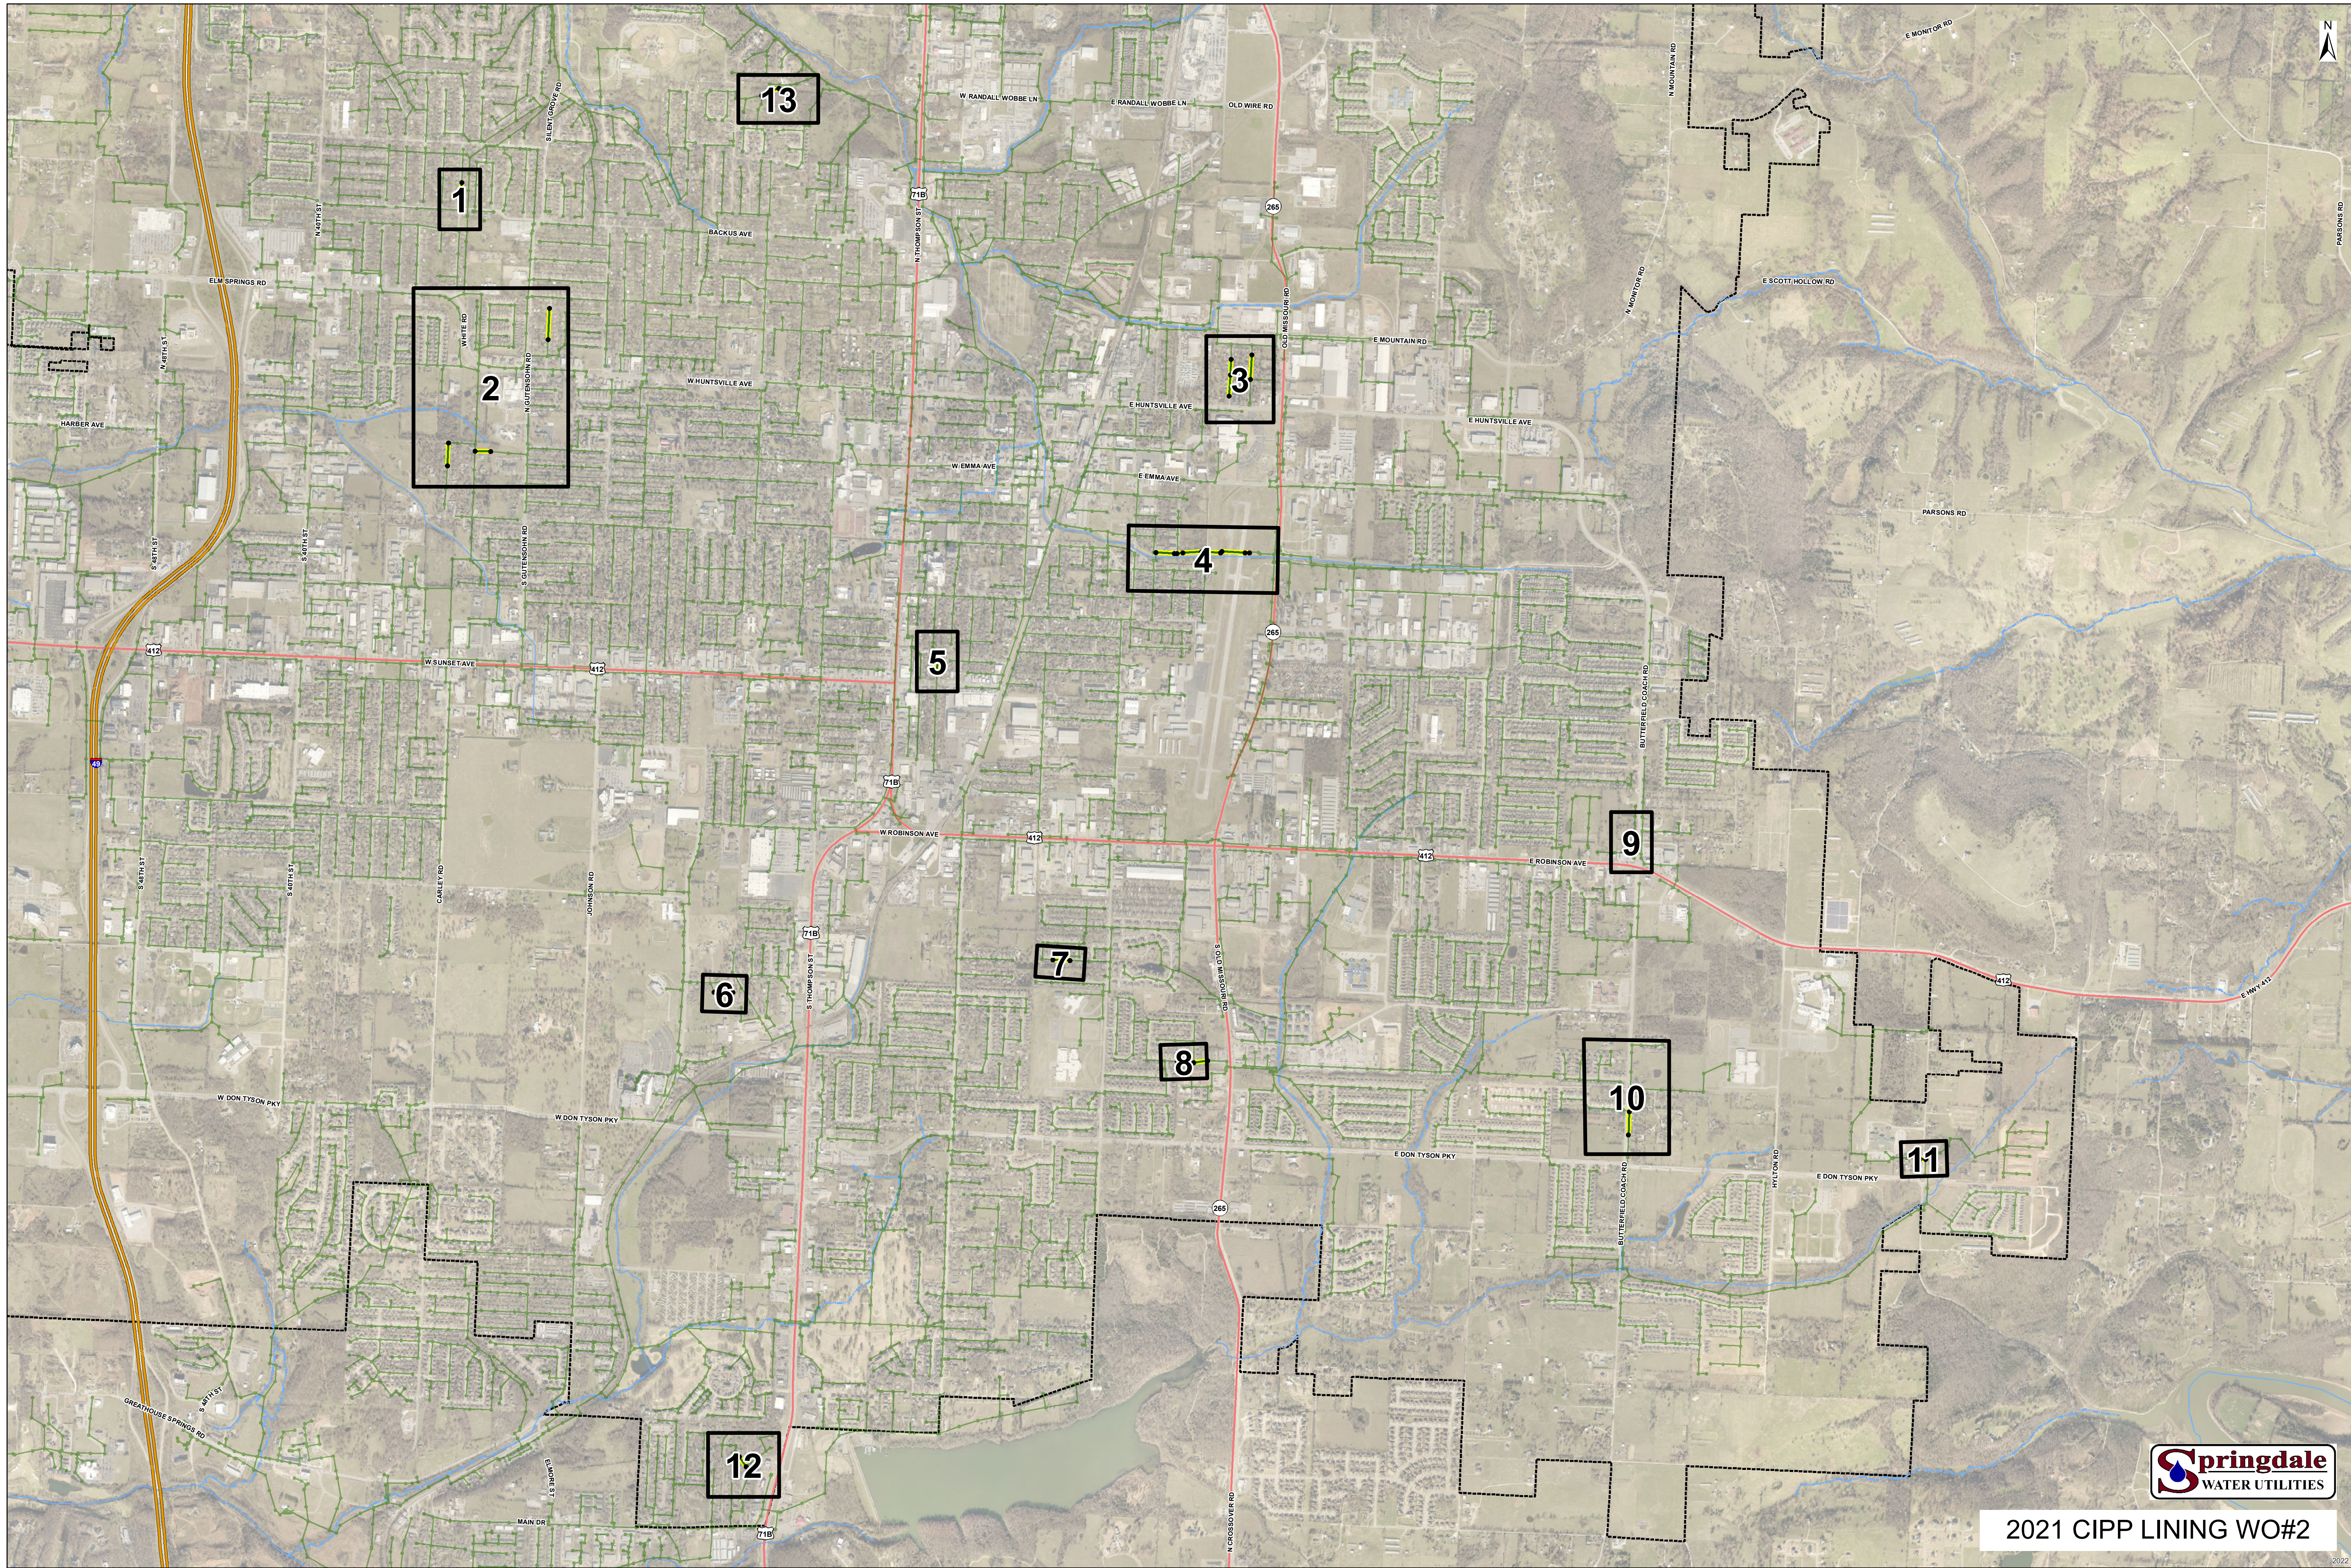
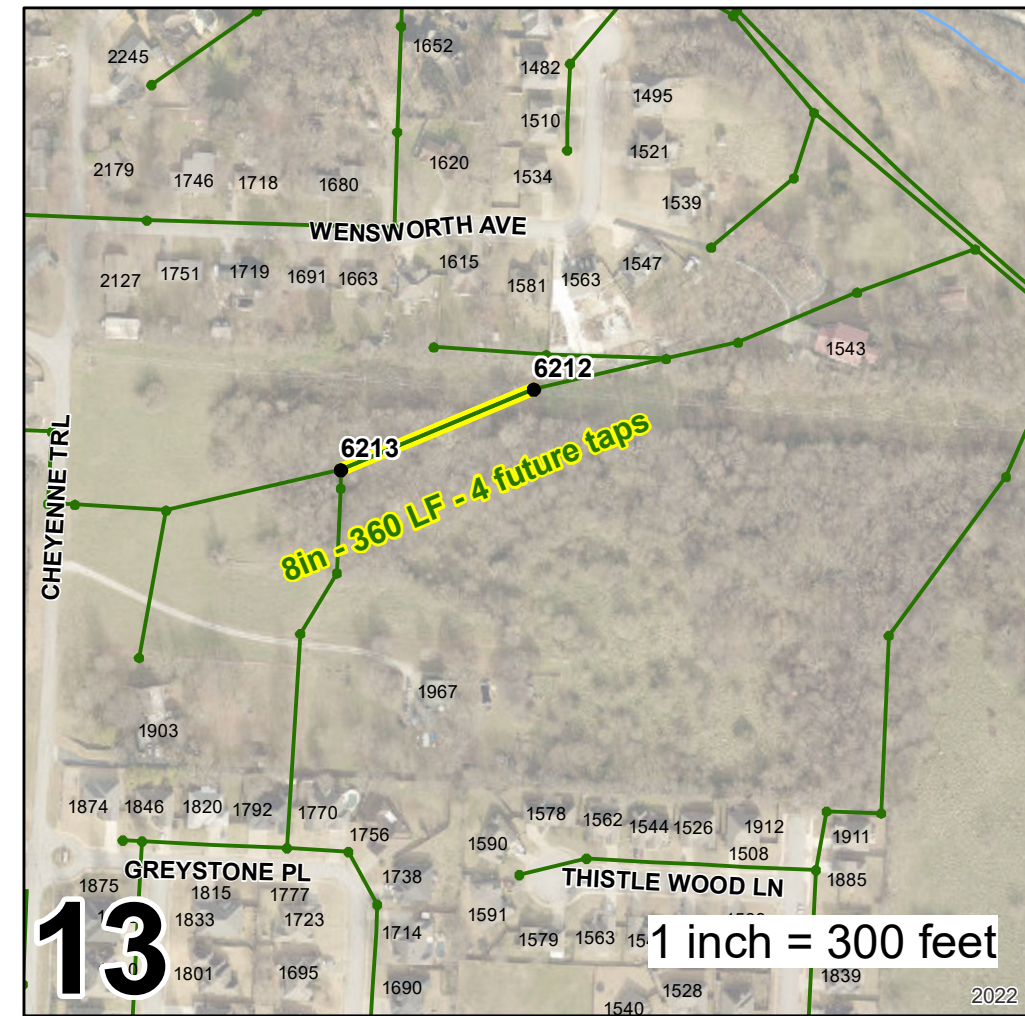
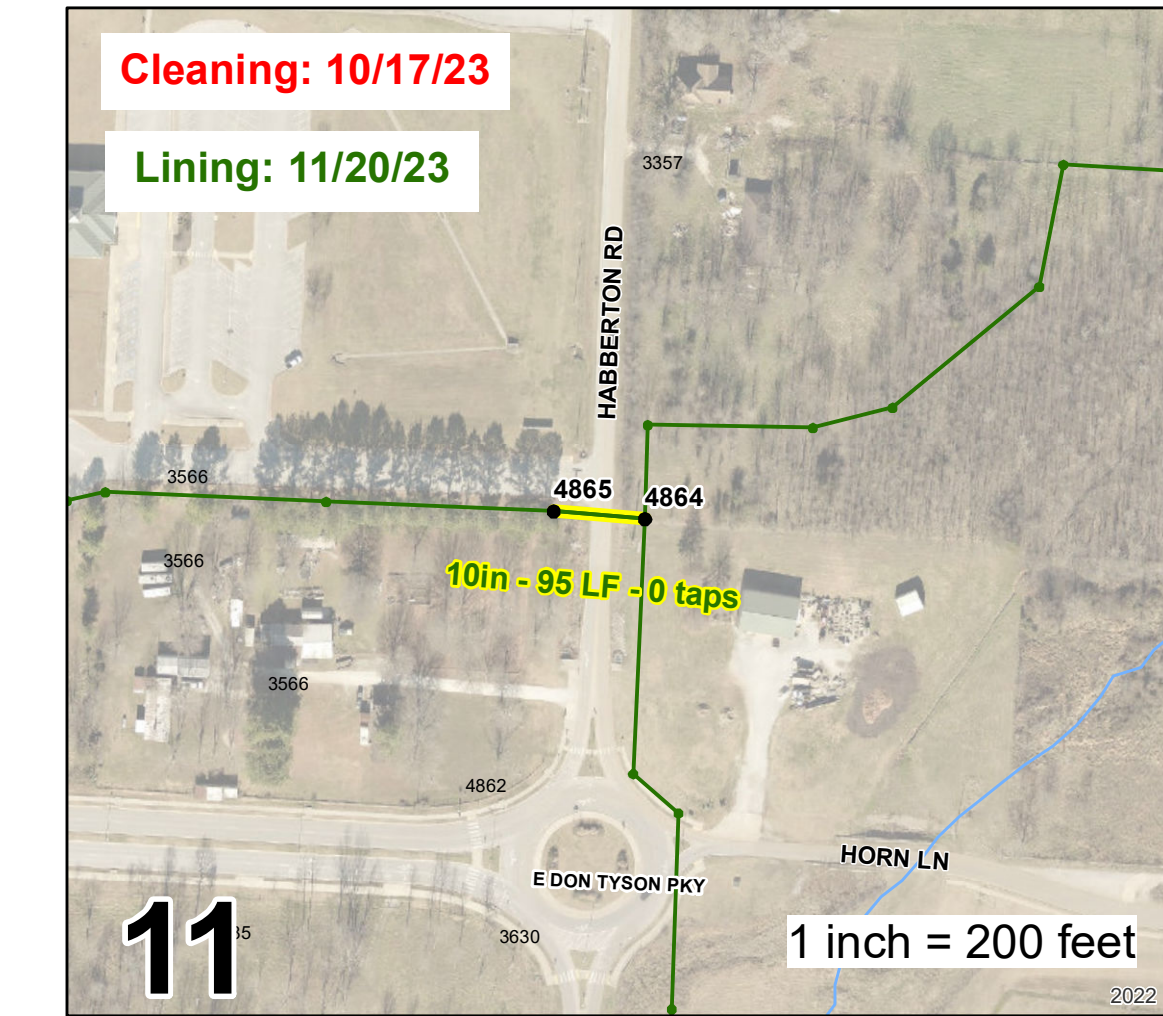
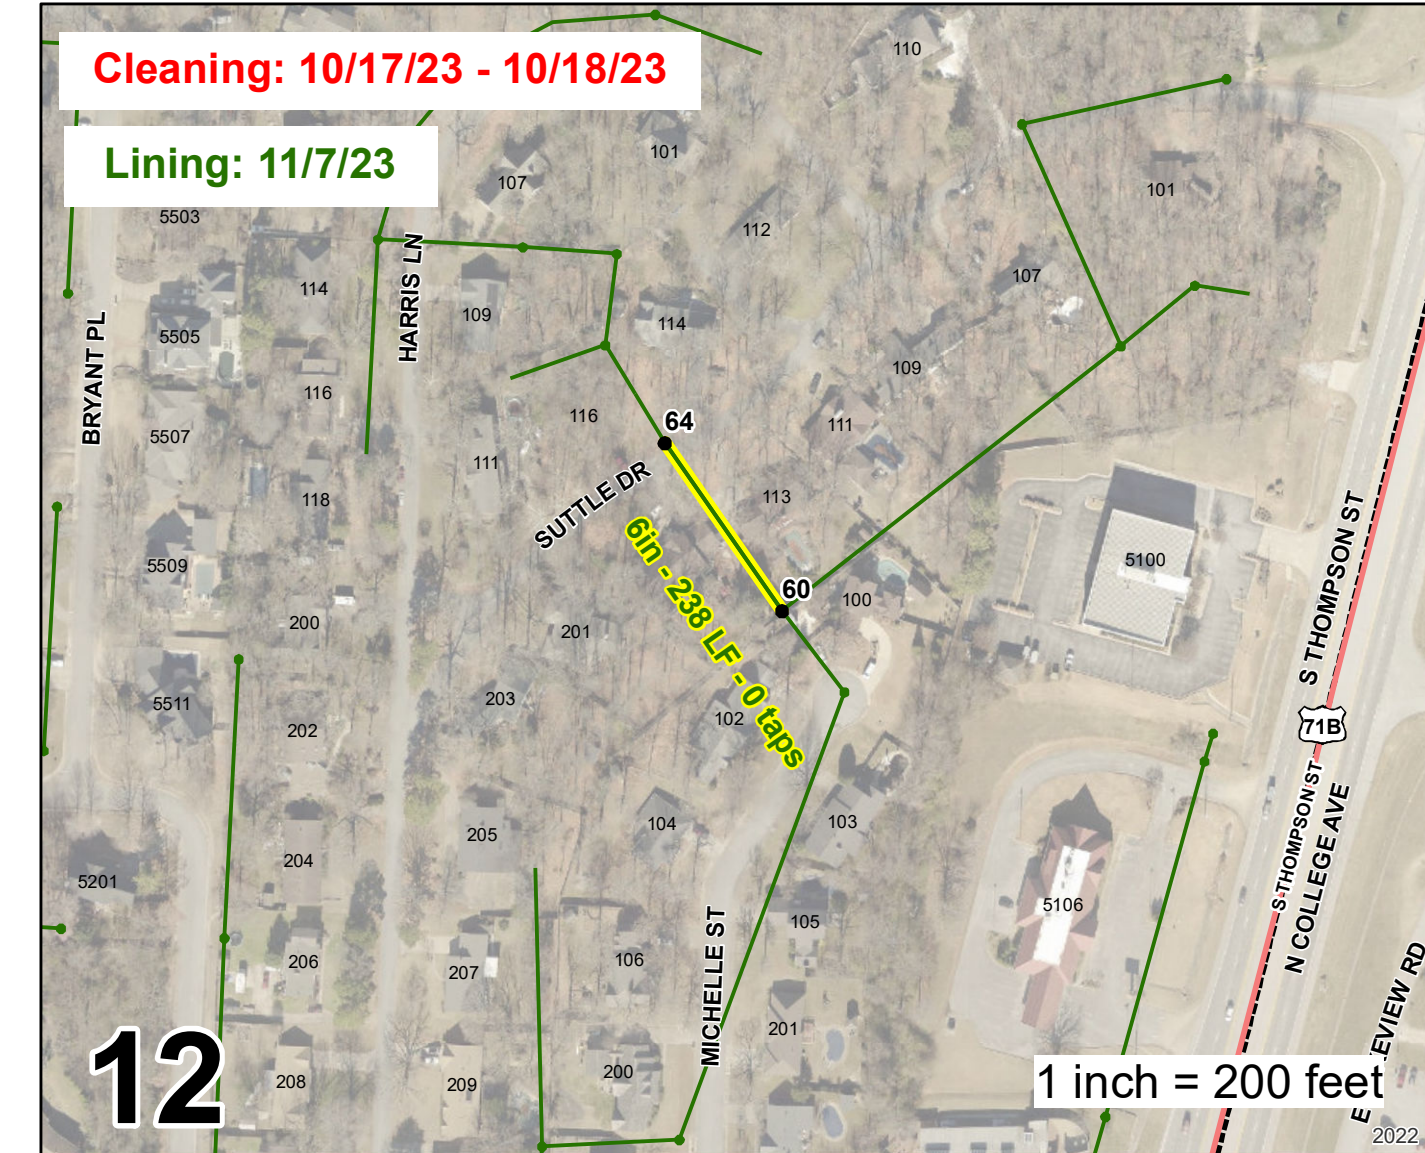
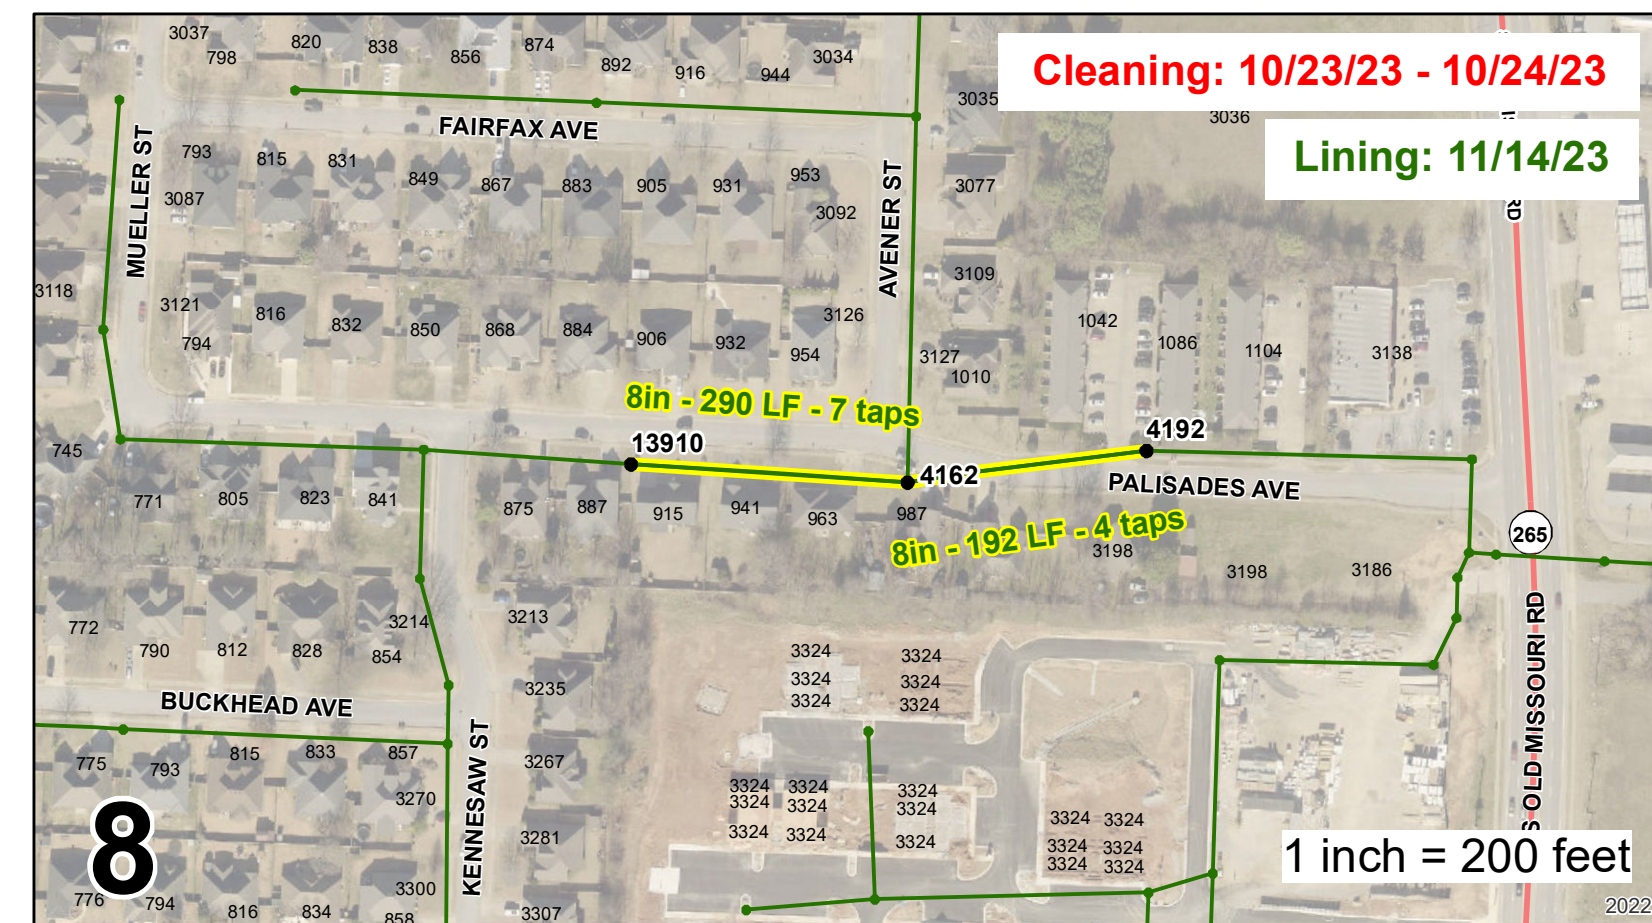
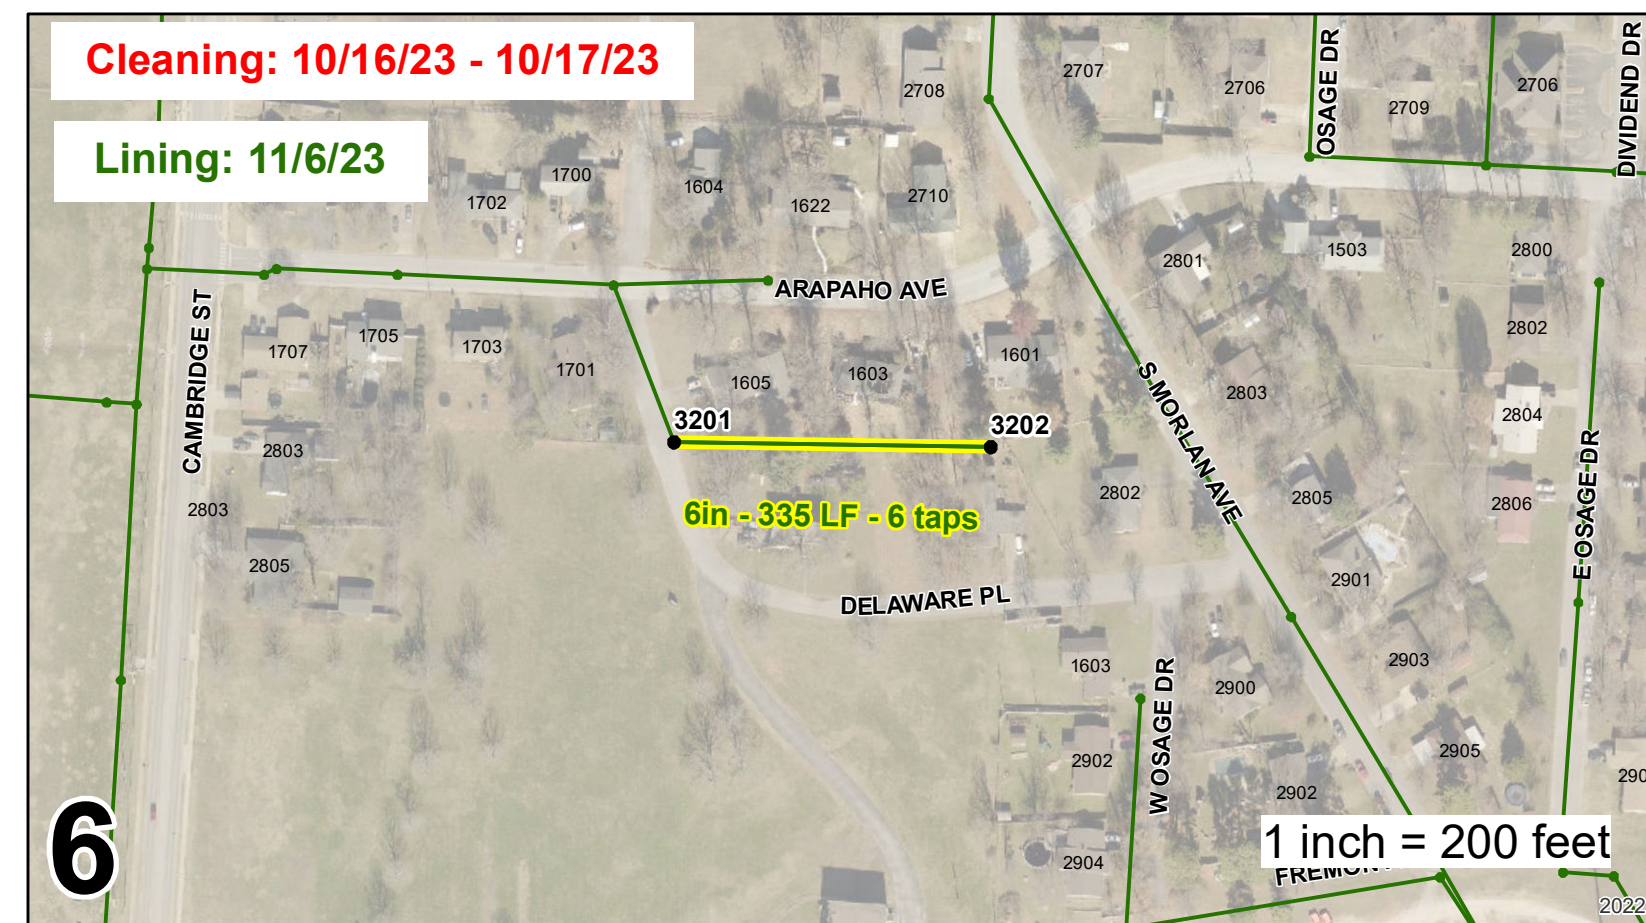


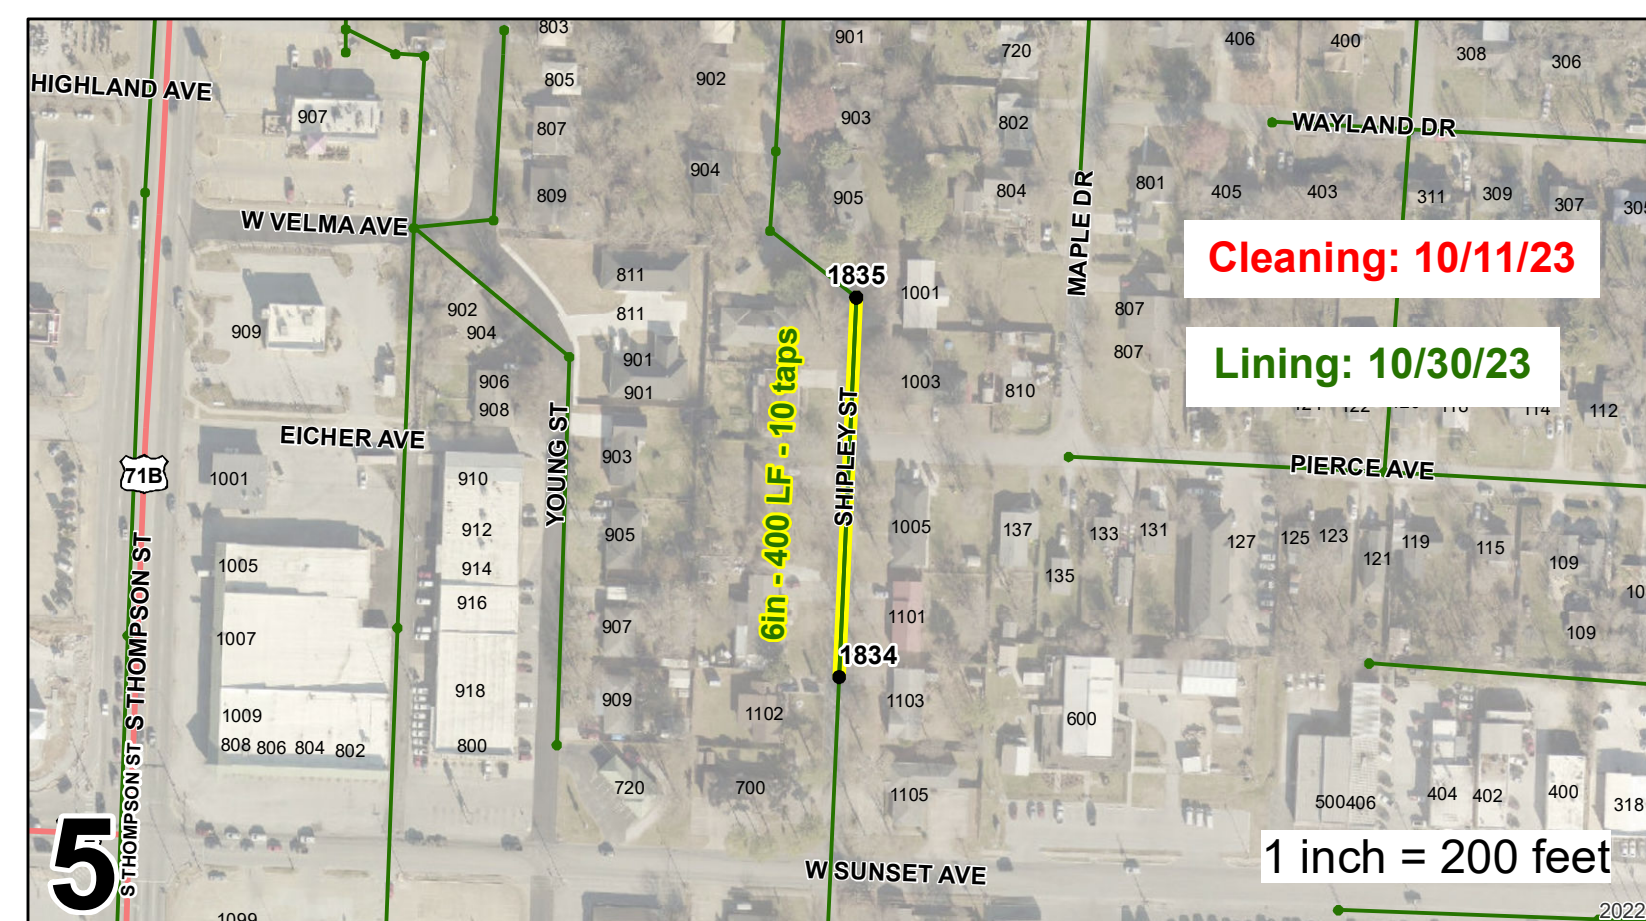

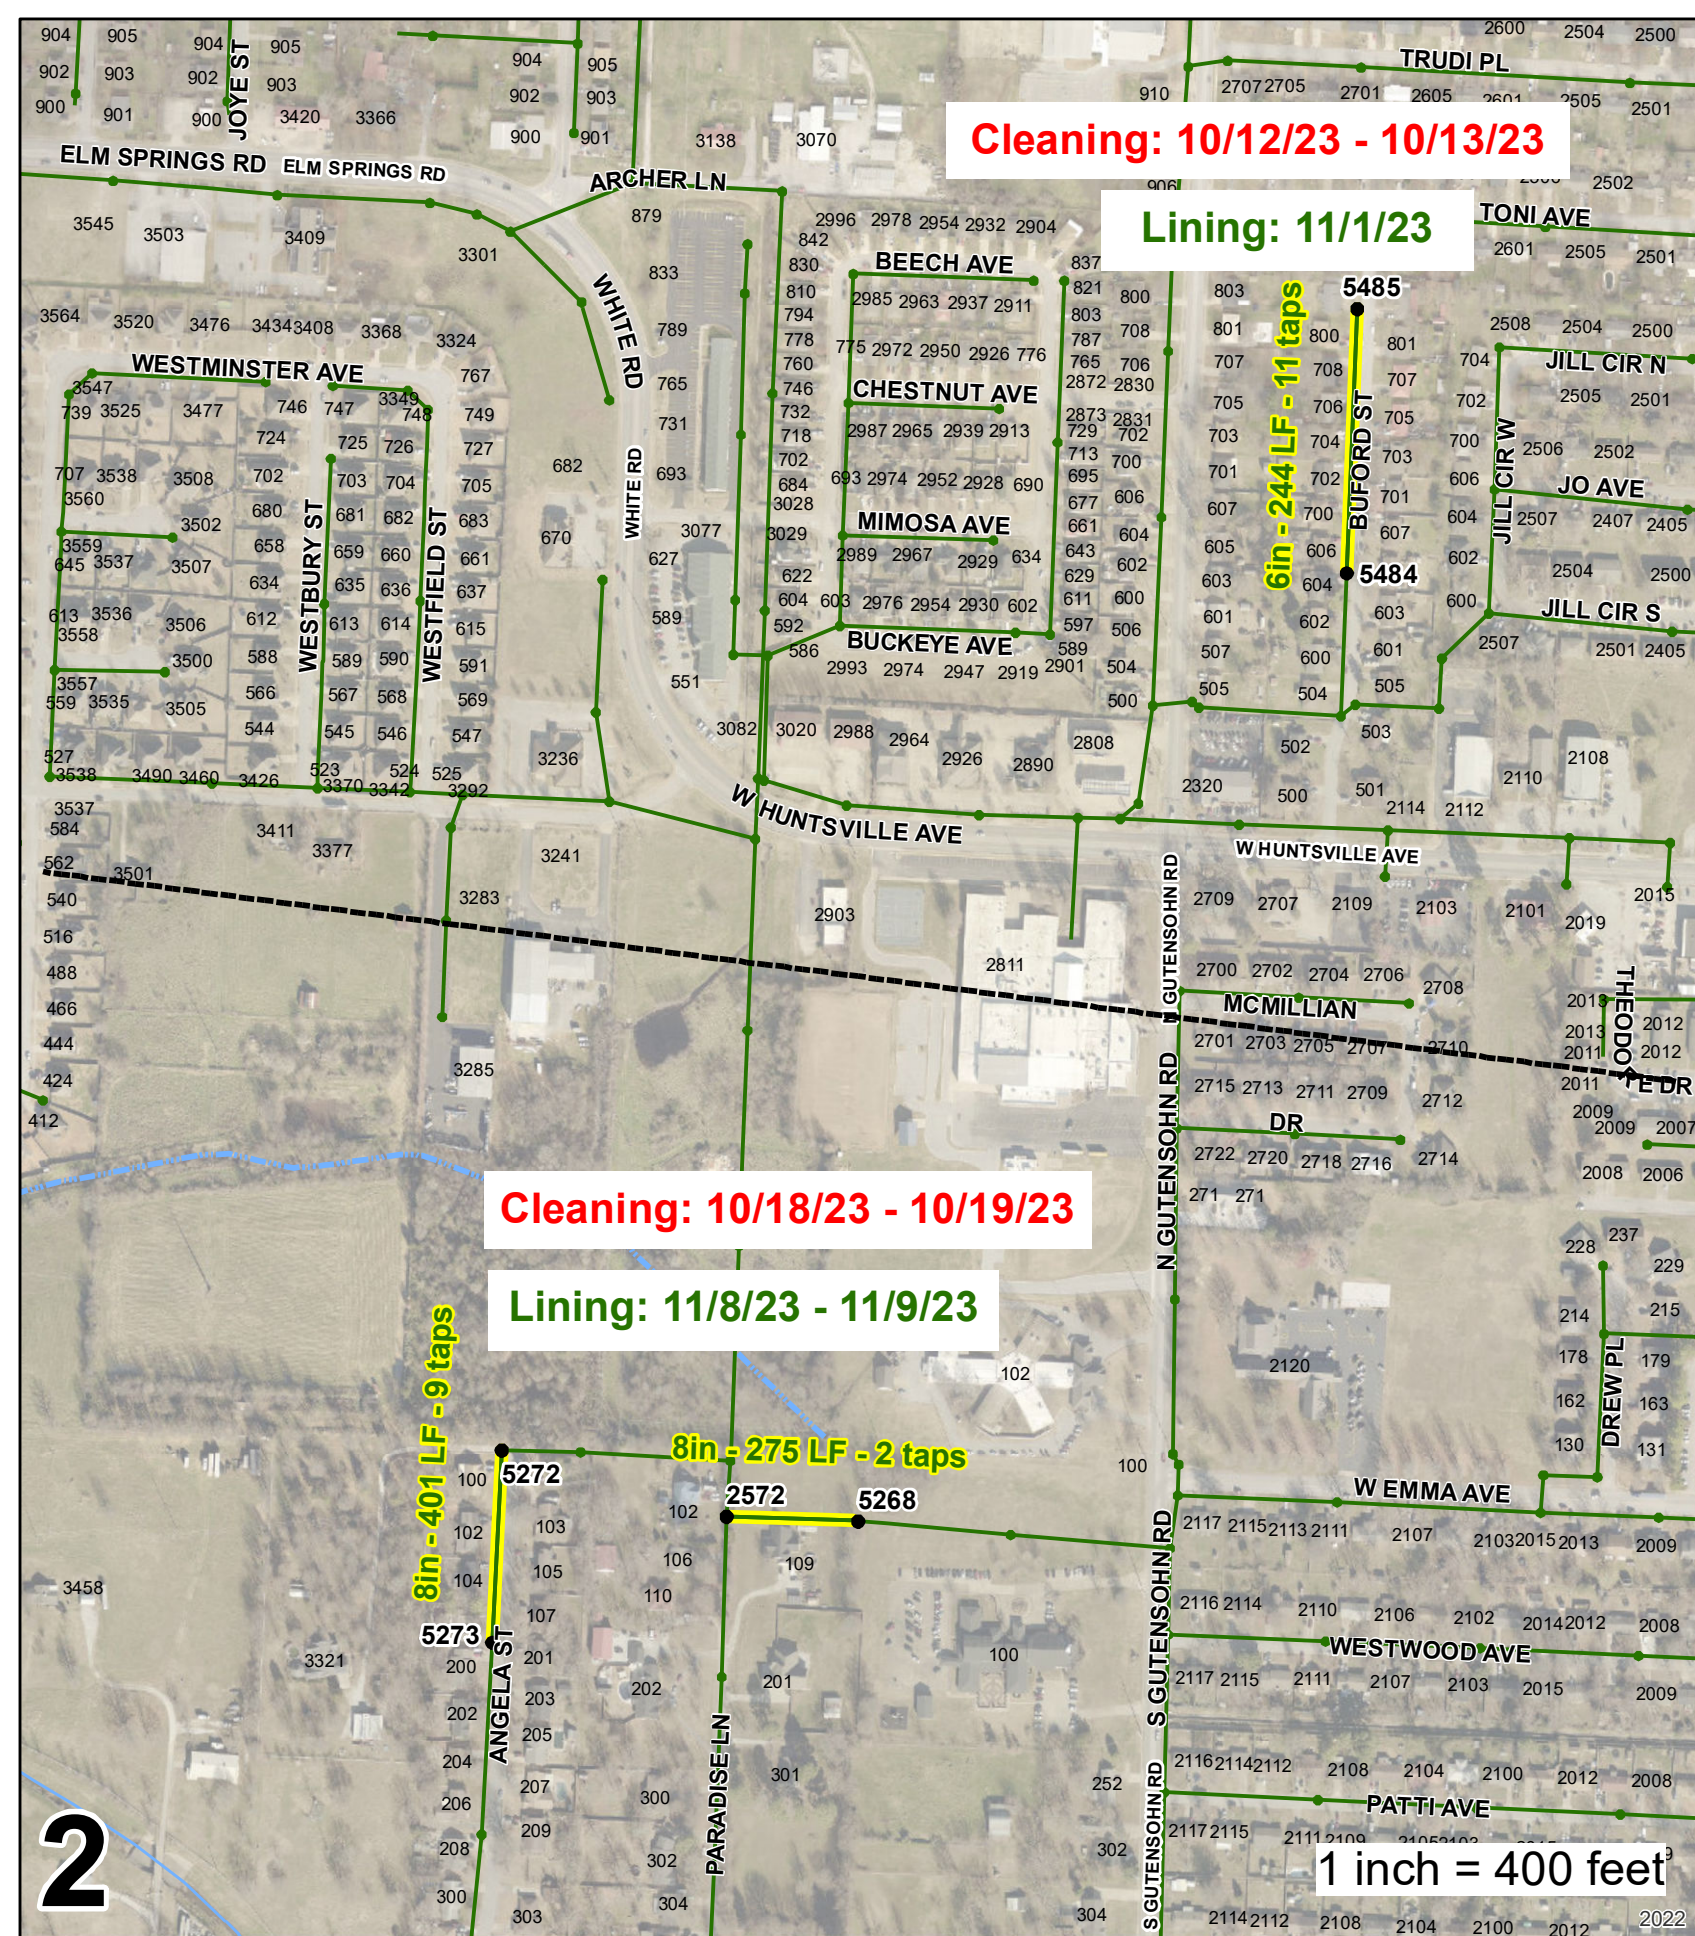

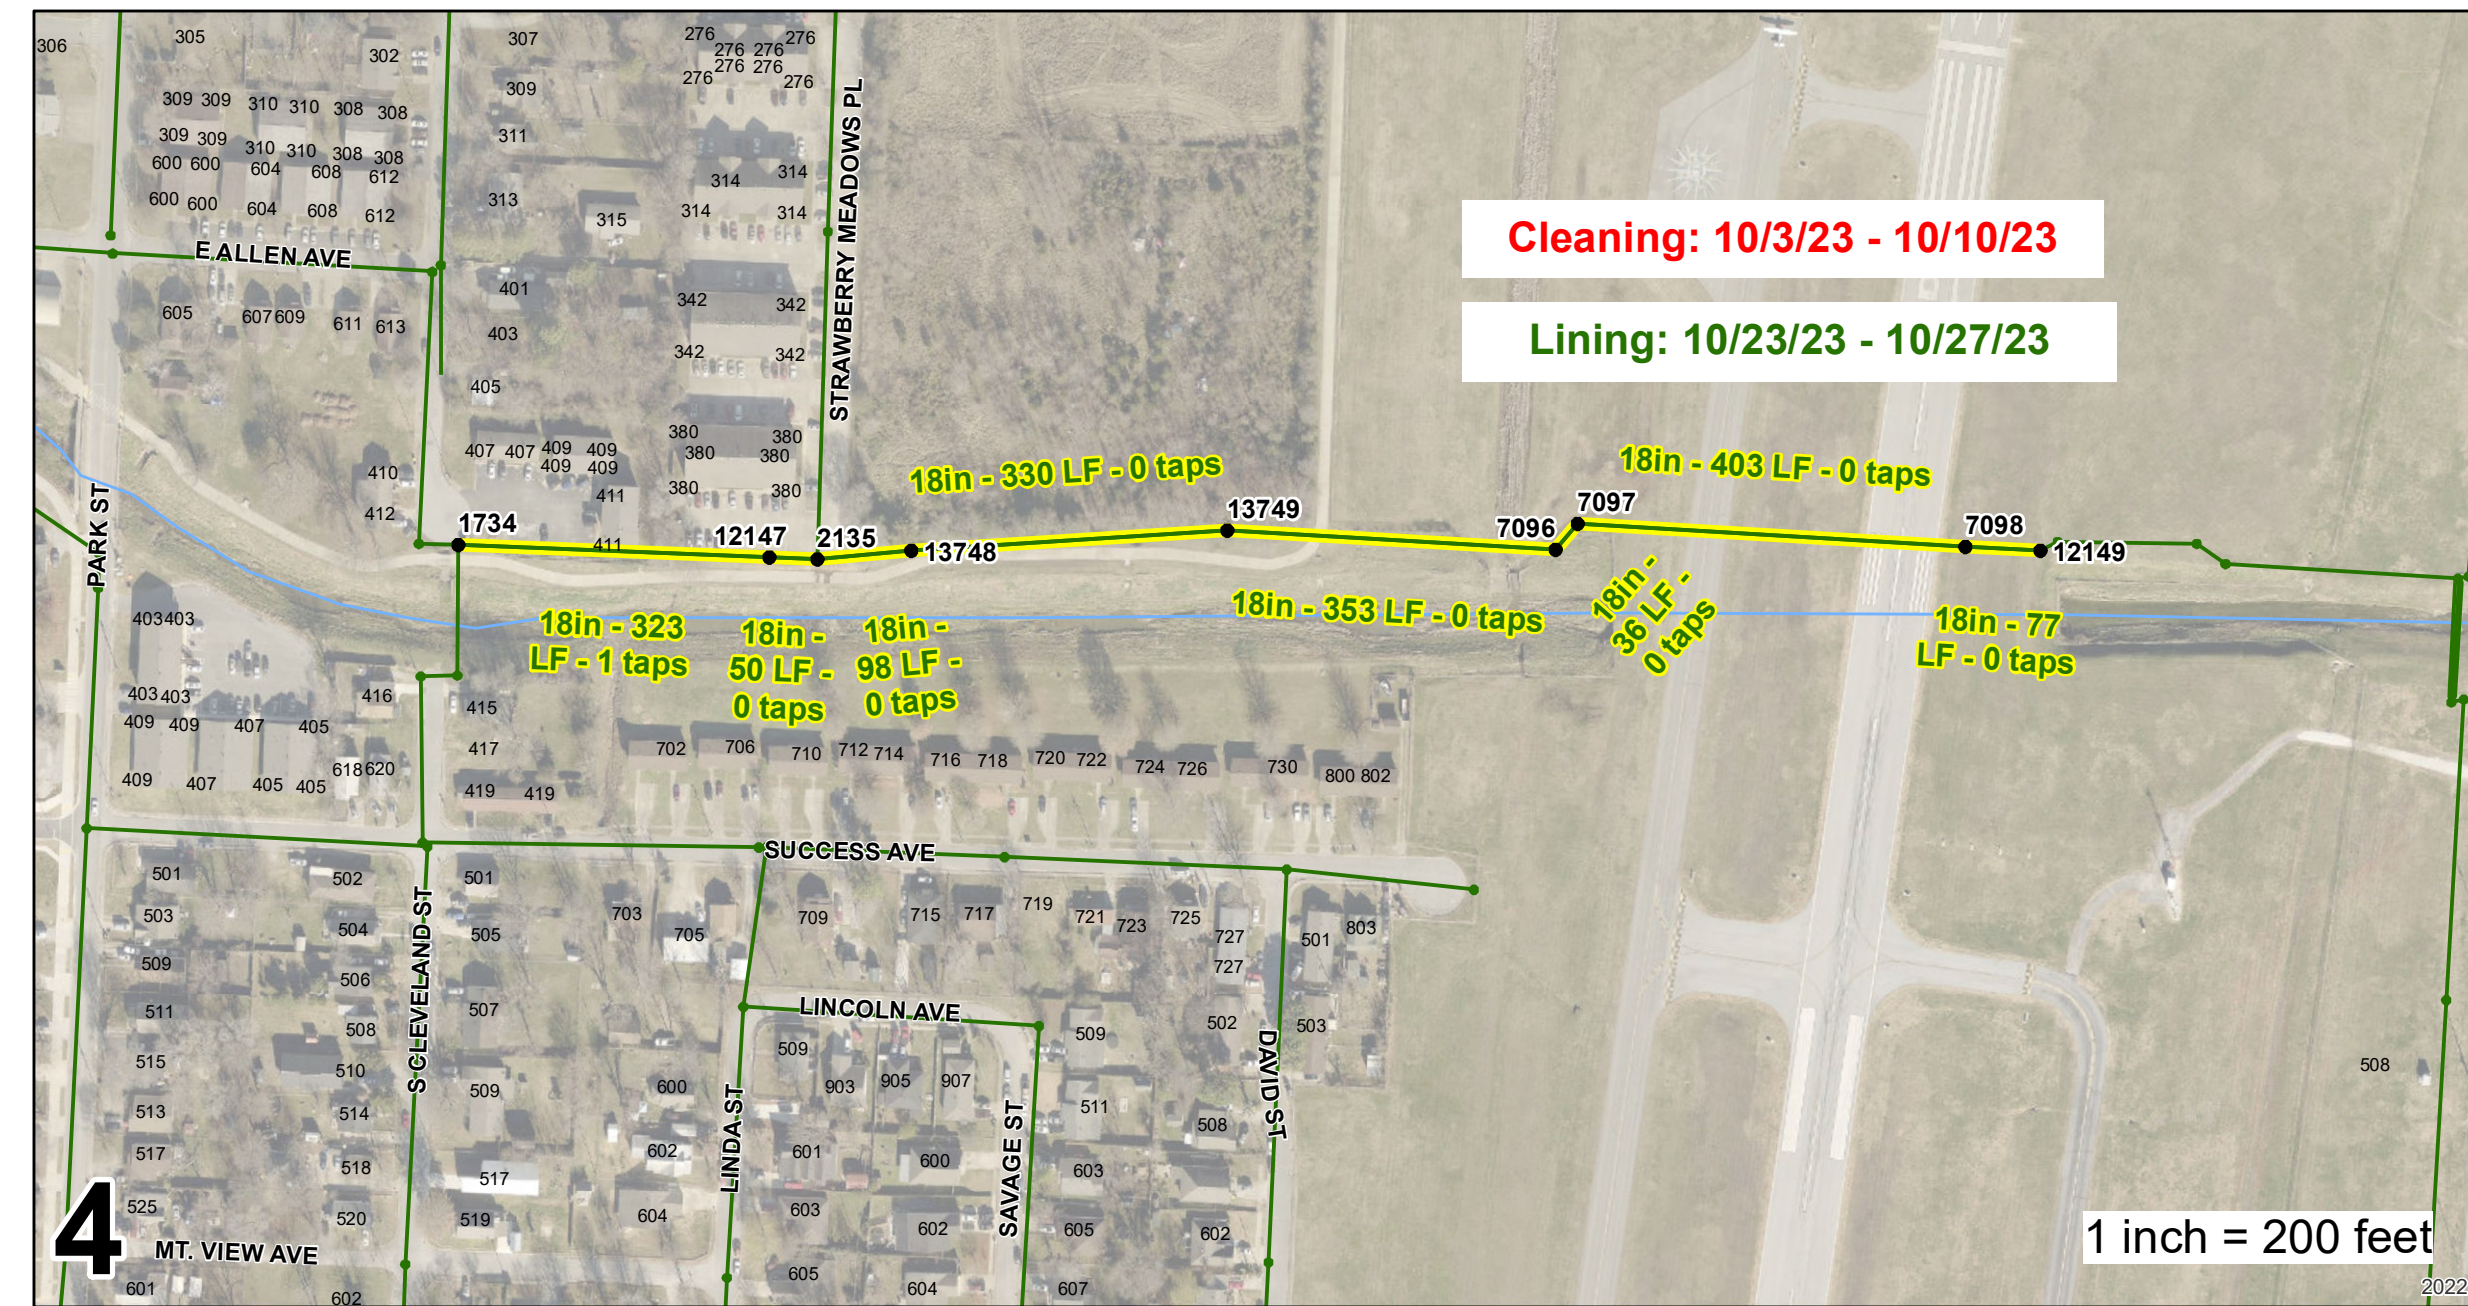

- PROPOSED CIPP MANHOLE
- Sewer Gravity Mains
- PROPOSED CIPP LINING

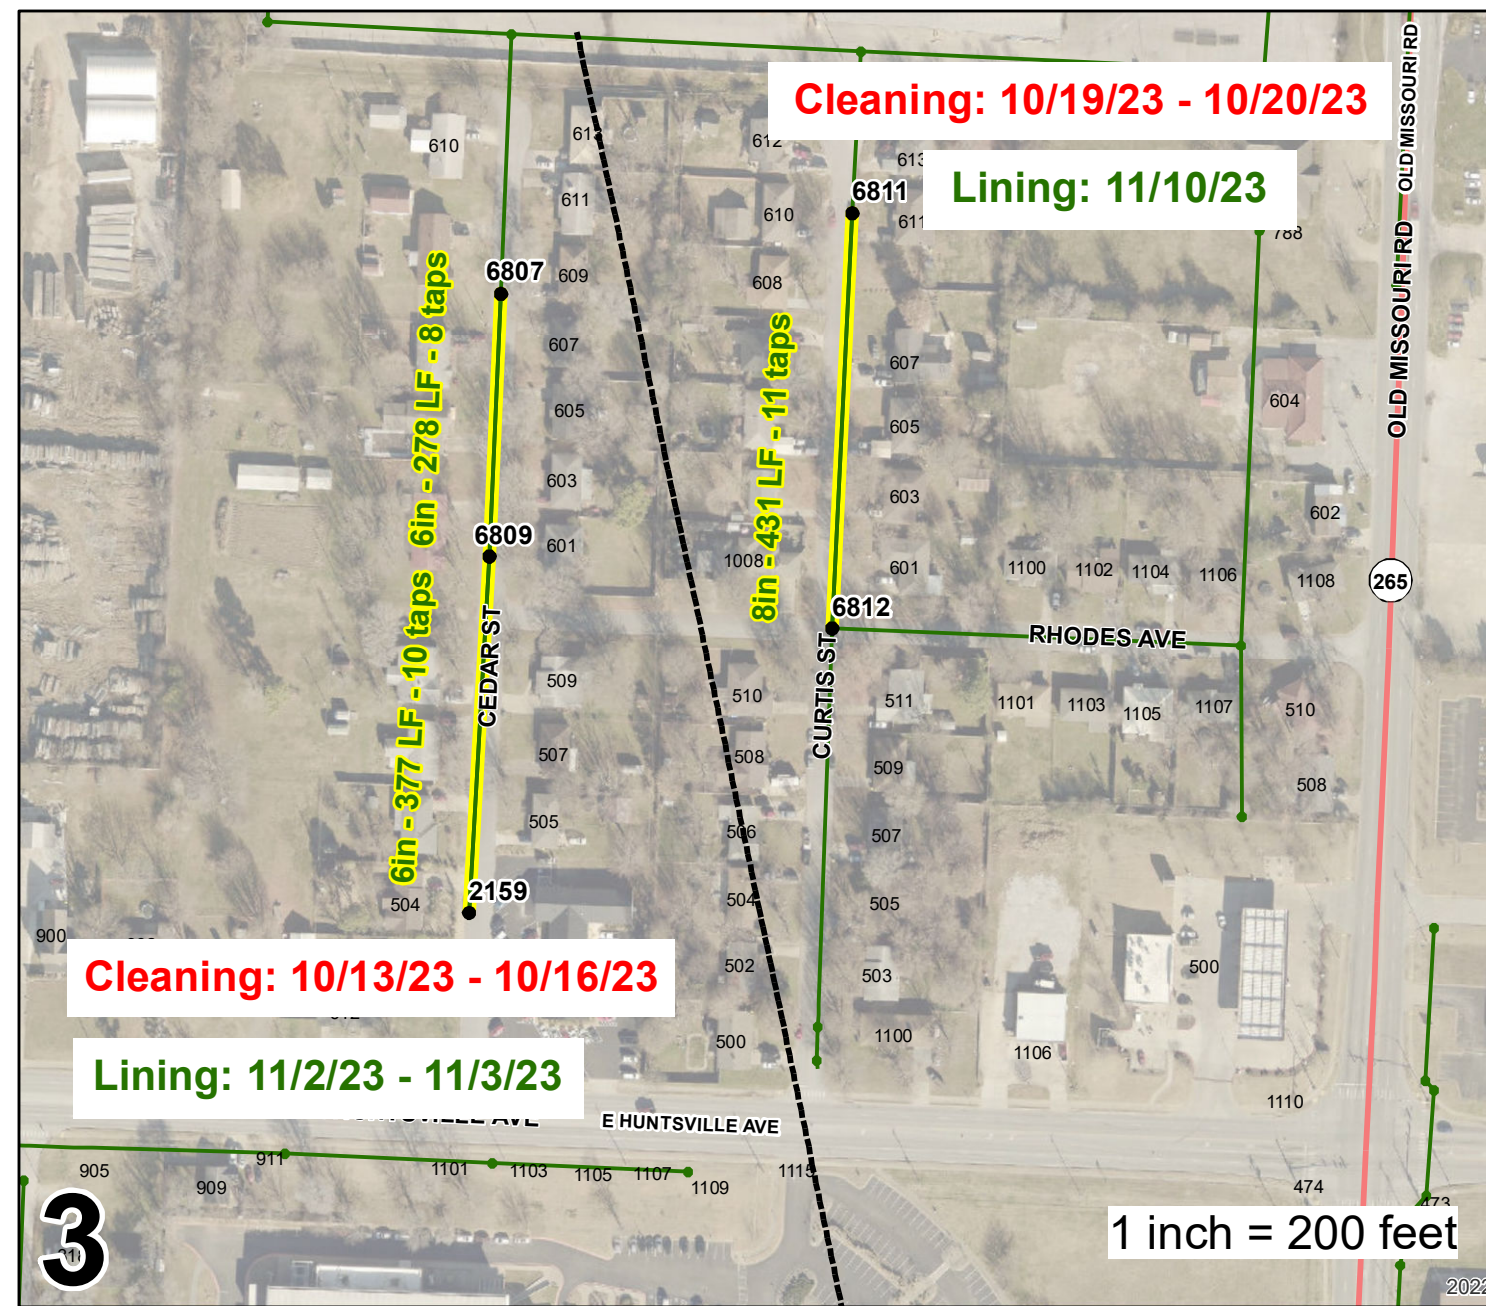