


WIDTH OF STREET	WIDTH OF R.O.W.	C/L LOCATION OF SEWER MAIN	C/L LOCATION OF WATER MAIN	END LOCATION OF SEWER STUB-OUT	C/L LOCATION OF METER BOX (SHORT)	C/L LOCATION OF METER BOX (LONG)
30'	50'	15' BOC	12' BOC	25' BOC	17' BOC	20' BOC
36'	60'	17' BOC	14' BOC	27' BOC	19' BOC	22' BOC
48'	70'	16' BOC	13' BOC	26' BOC	18' BOC	21' BOC
60'	80'	15' BOC	12' BOC	25' BOC	17' BOC	20' BOC

NOTE:
CONSULT SWU ENGINEERING DEPT.
FOR ADDITIONAL LOCATION DIMENSIONS
WHEN R.O.W. IS GREATER THAN 80' IN WIDTH
OR WHEN WIDTH OF SIDEWALK OR WIDTH
OF GREENSPACE VARIES FROM TYPICAL.

NOTE:
CONDUIT SHALL EXTEND FROM R.O.W. TO R.O.W.

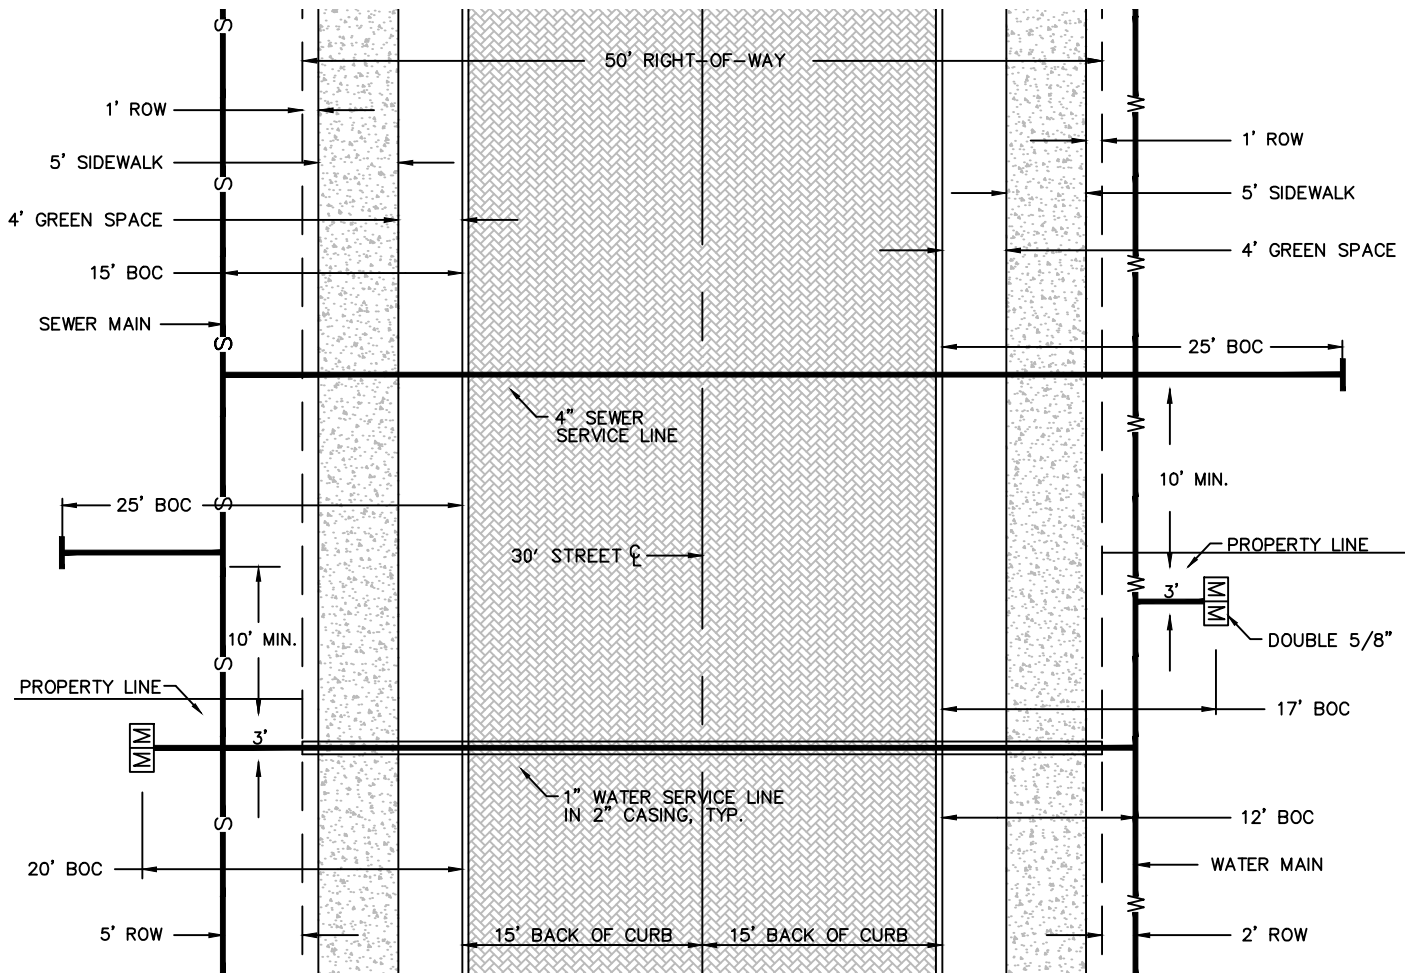

TYPICAL LOCAL STREET PLAN VIEW

30' WIDTH SHOWN (SEE CHART FOR 36', 48' & 60' WIDTHS)

N.T.S



526 OAK AVENUE • P.O. BOX 769 • SPRINGDALE, ARKANSAS • 72765-0769 • (479) 751-5751

STANDARD DETAILS
FOR
WATER AND SEWER CONSTRUCTION

DRAWN BY: TLS

DRAWING NO: S-30

DATE: MARCH 2008